




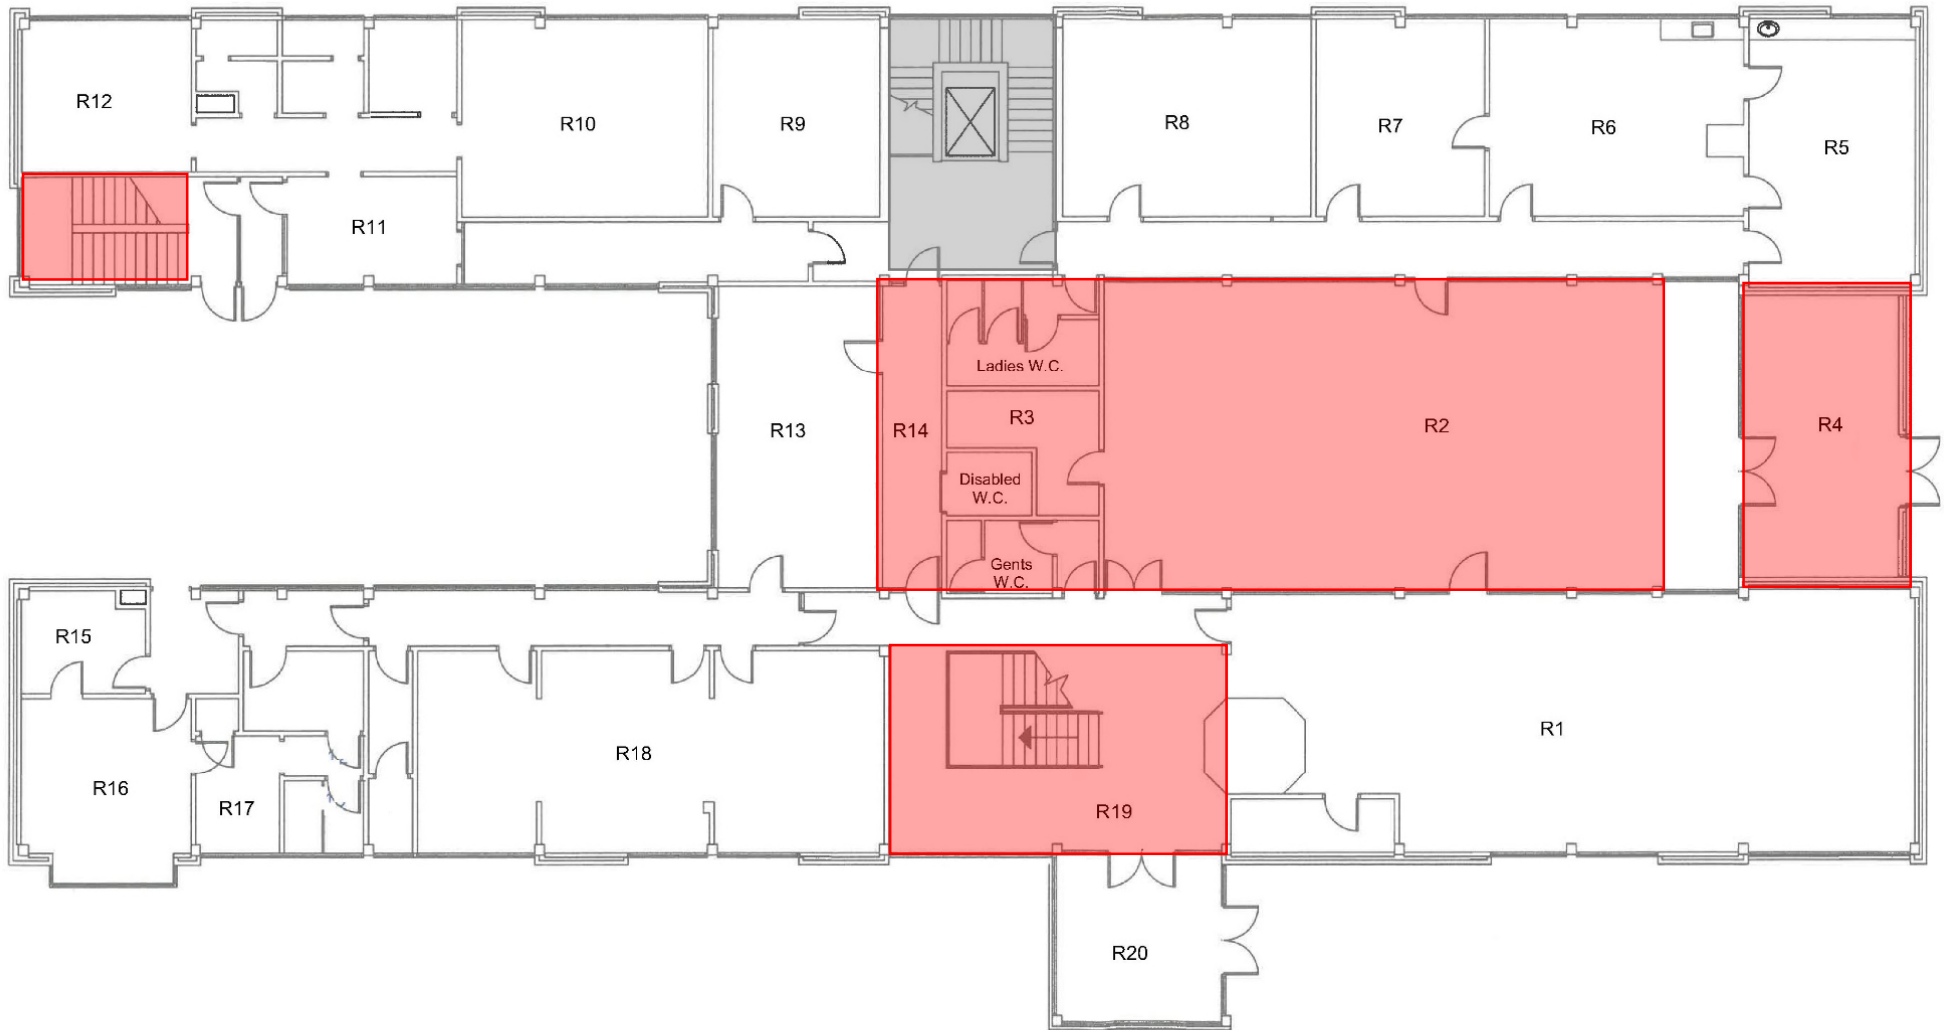


*Dunbartonshire and Argyll & Bute
Valuation Joint Board*


RAAC Management Plan Appendix 6 Building Plans

Version	Originator	Summary of Changes	Date
0.1	R Hewton	New Appendix to Plan	13/03/2025
0.2	R Hewton	Revisions to Plan to include ground floor wc area	18/03/2025



Block 1
Ground Floor

Key:	
	Roof in this area is made of RAAC planks
	Roof in this area is made of concrete slab
	Roof structure not determined during survey

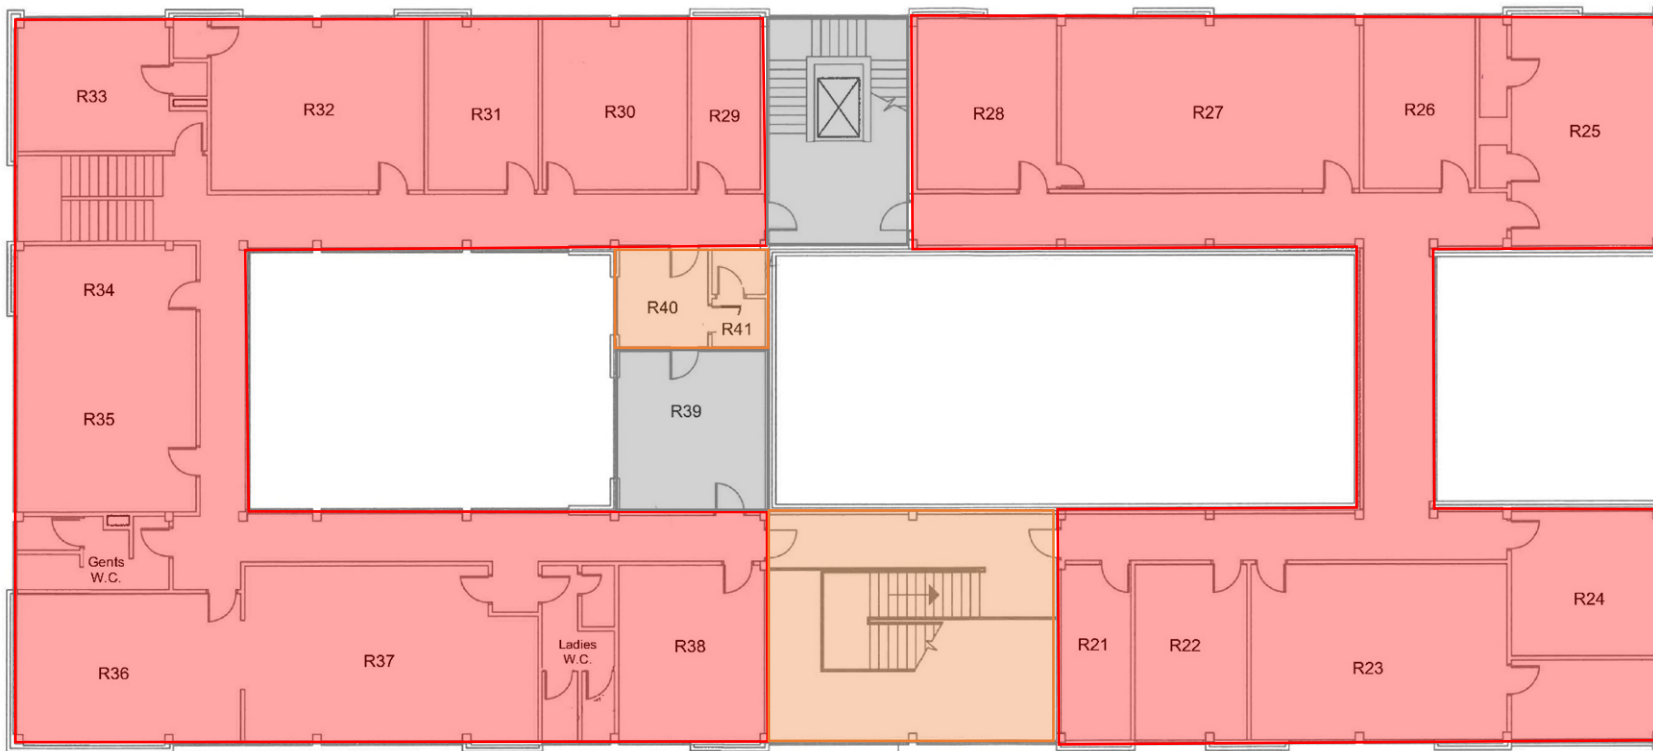

Block 1
First Floor

Key:

	Roof in this area is made of RAAC planks
	Roof in this area is made of concrete slab
	Roof structure not determined during survey